


BEPLANTINGEN COBERCOKWARTIER BLOK B

BEPLANTINGSMOODBOARD / DAKTERRAS / TREBBE BOUW

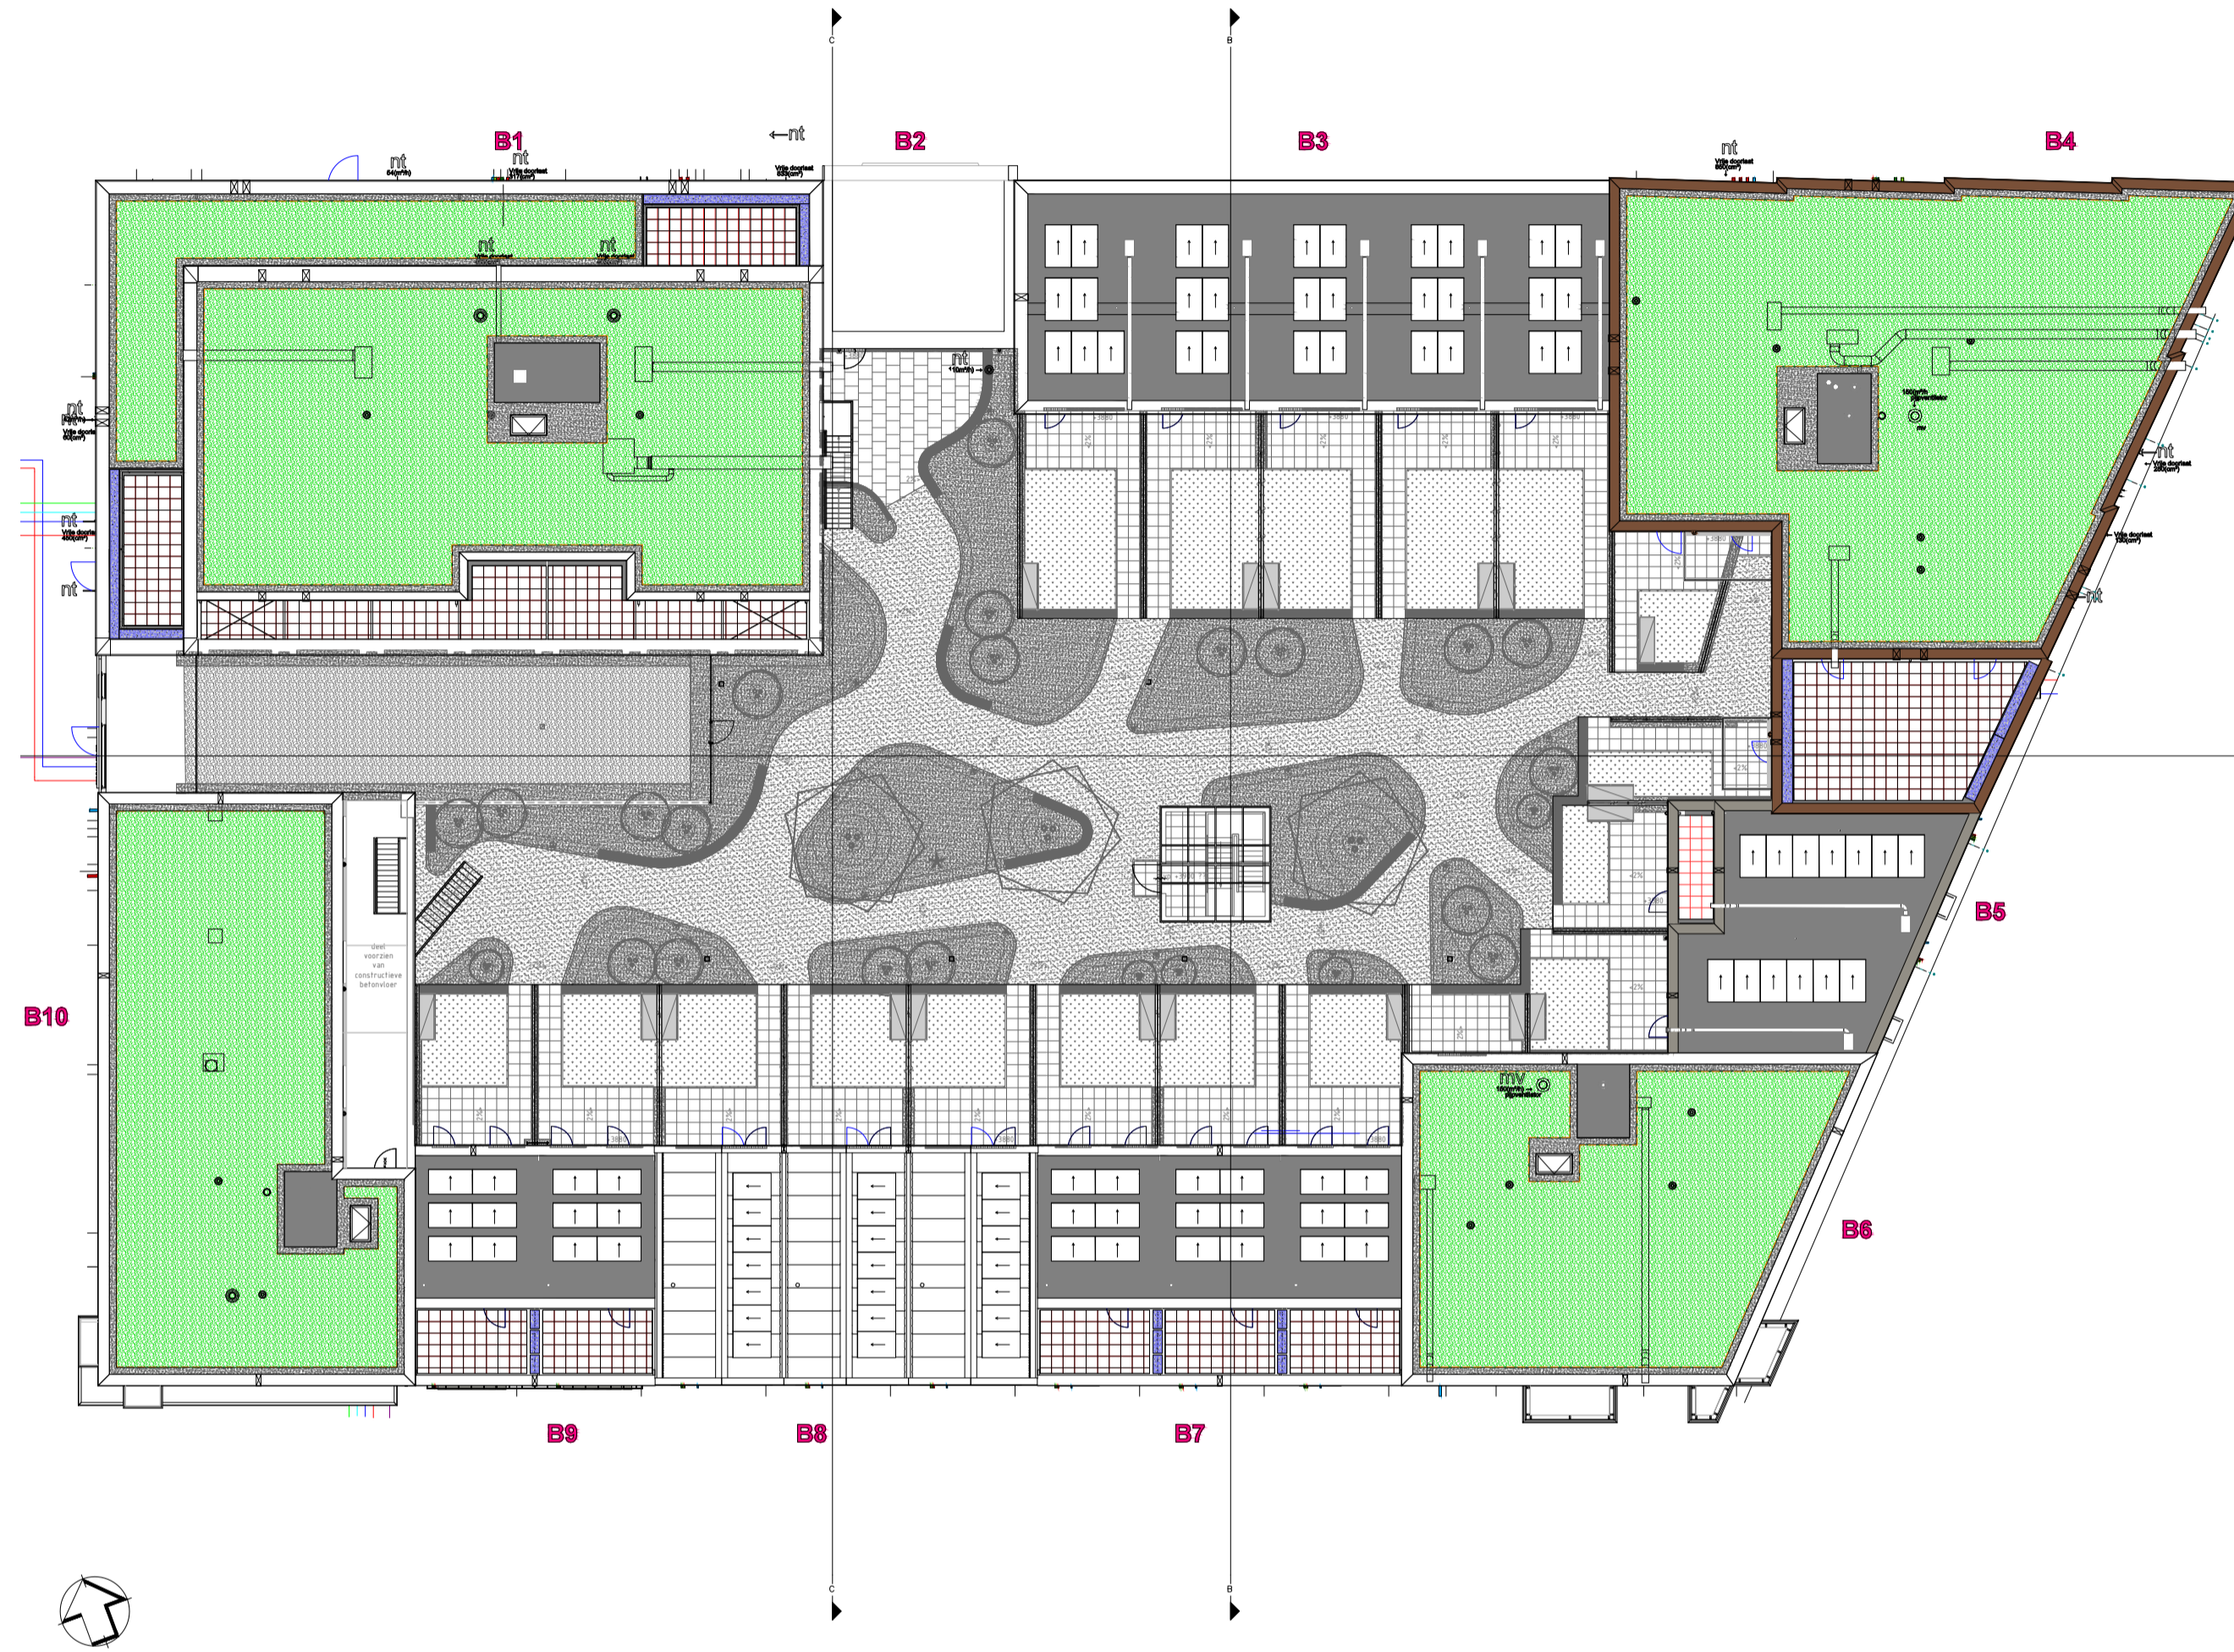


PLANKAART



BEPLANTINGSORTIMENT

BOMEN

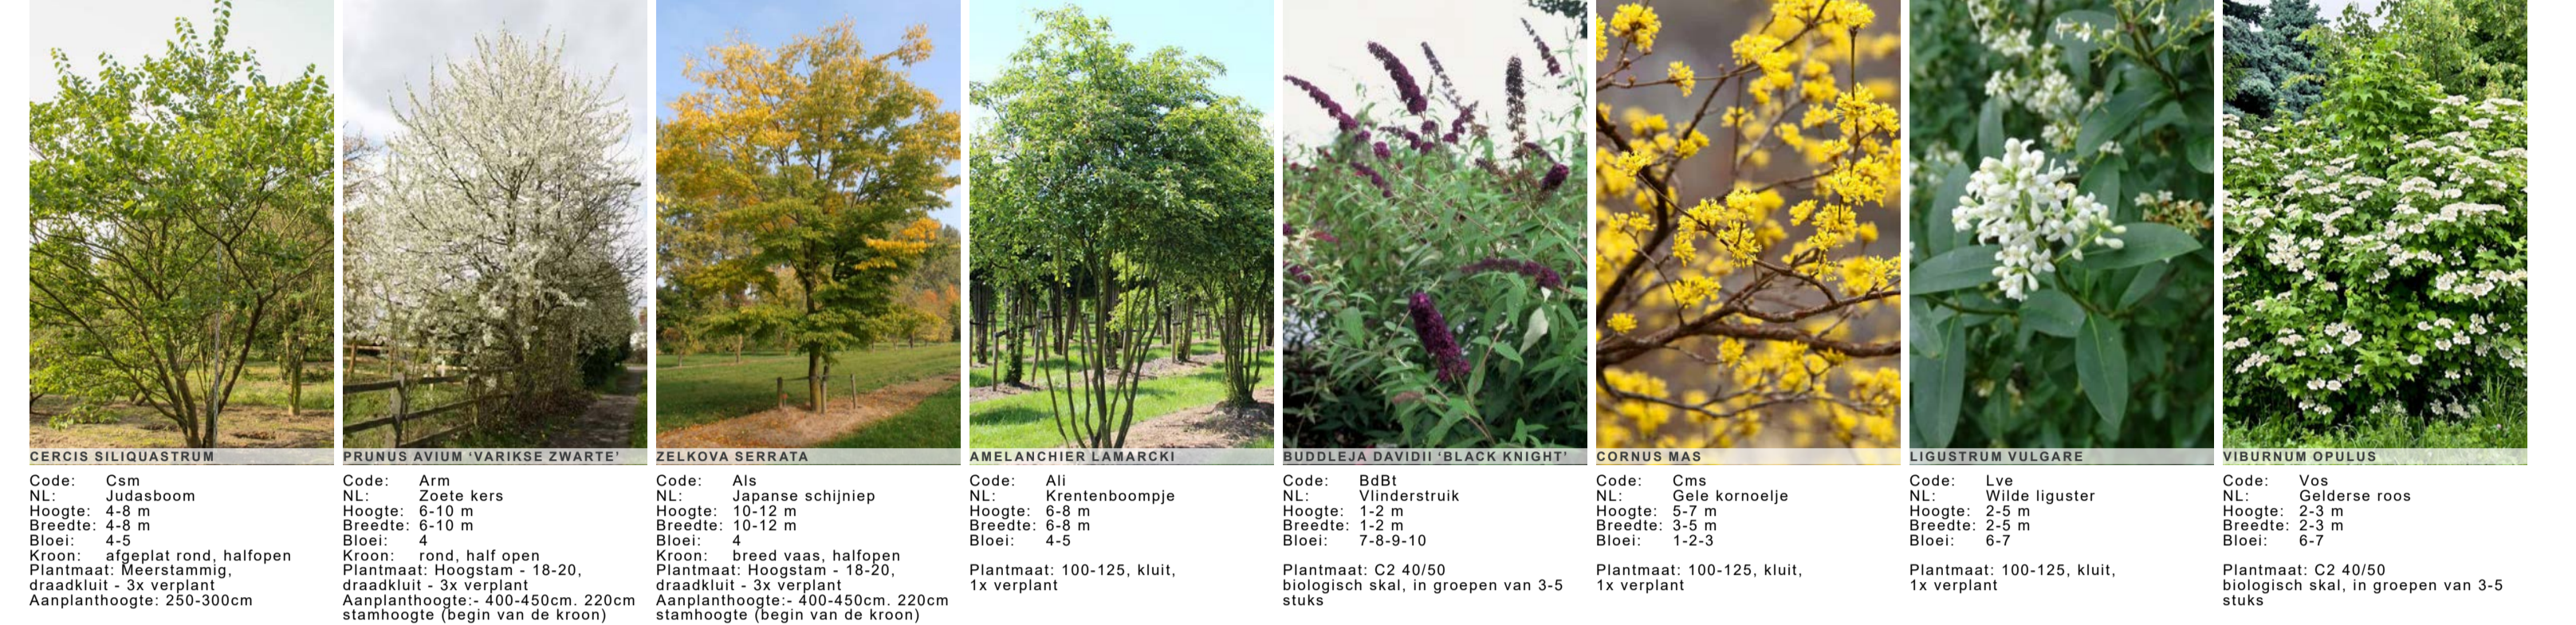


HEESTERS



KLIPLANTEN GEVELS B9




VASTE PLANTEN EN SIERGRASSEN

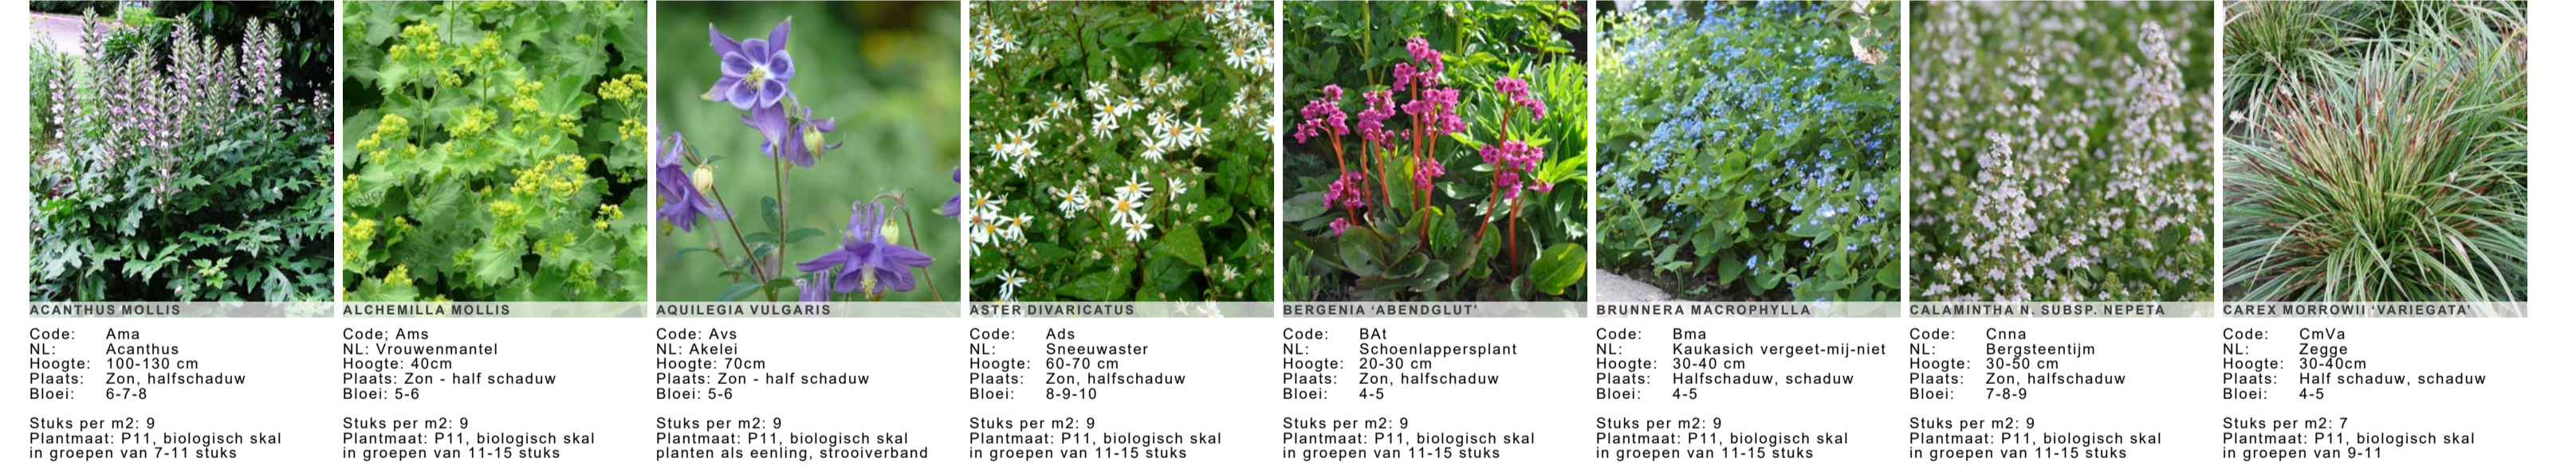


VASTE PLANTEN EN SIERGRASSEN



VASTE PLANTEN EN SIERGRASSEN

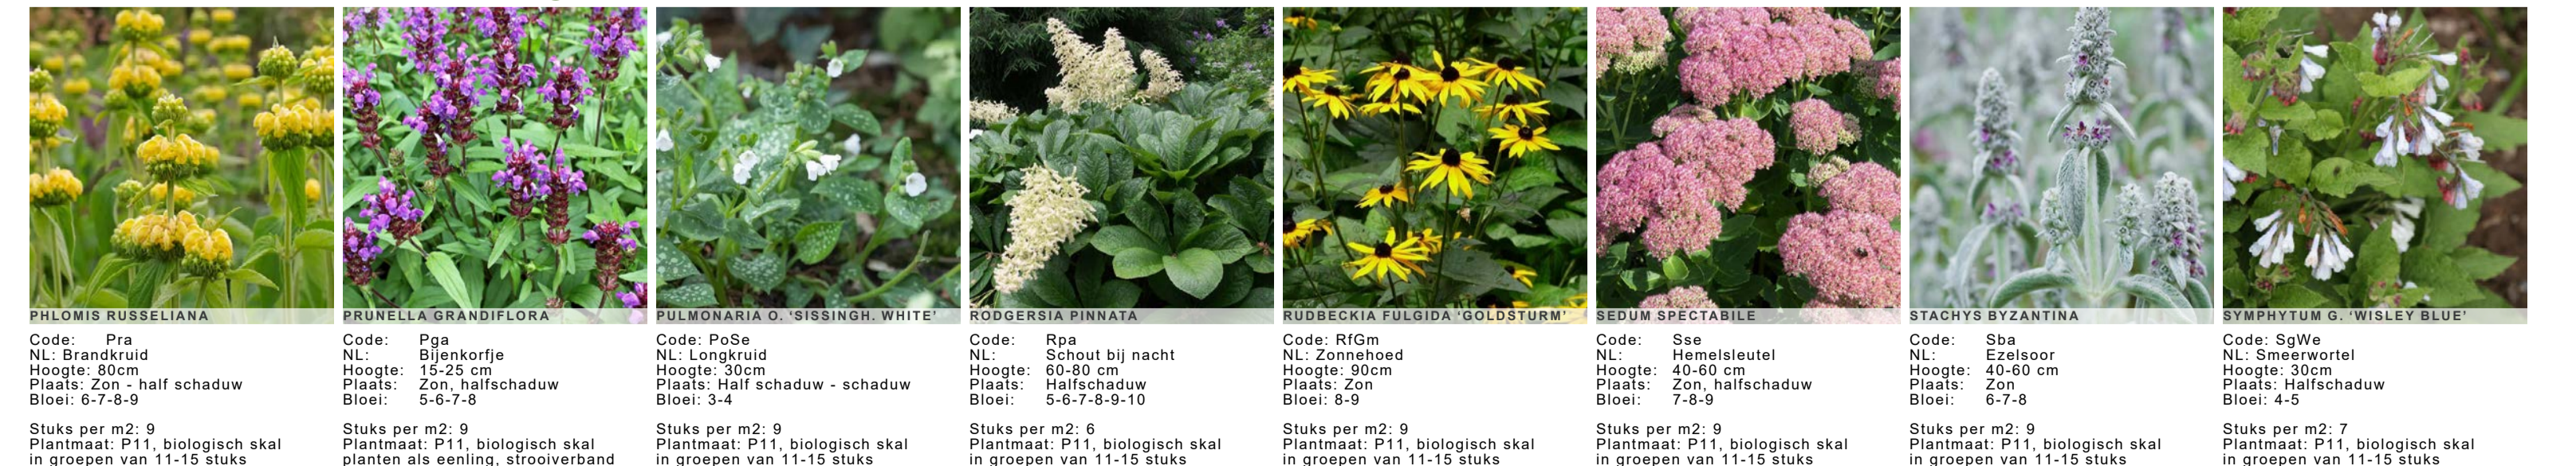

PLANTENBAKKEN B1 & B10

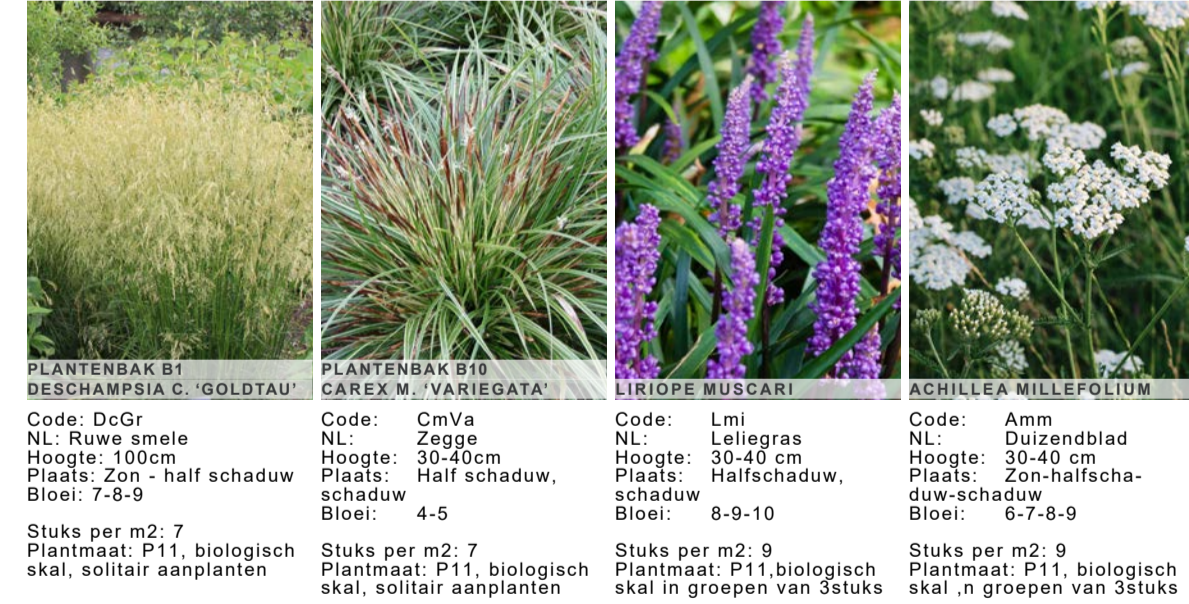

PLANTENBAKKEN B4 & B8



HEKWERK ERFAFSCHEIDING



BOLGEWASSEN



SEDUMDAKEN

