



Verdieping	Aantal
01	46
02	49
03	49
04	49
05	49
06	49
	291

**BPD**  
Coberco Arnhem

Begane grond  
 Schaal : 1 : 100    Status : CONCEPT    Pro. nr. : 670395  
 Formaat : A1.L    Datum : 24-10-2024    Tek. nr. : VO-01  
 Getekend: MMU    Wijz. no. : 5-11-2024 | D

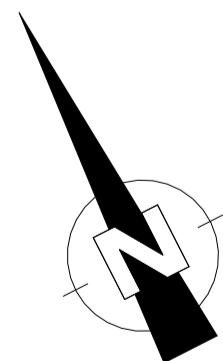

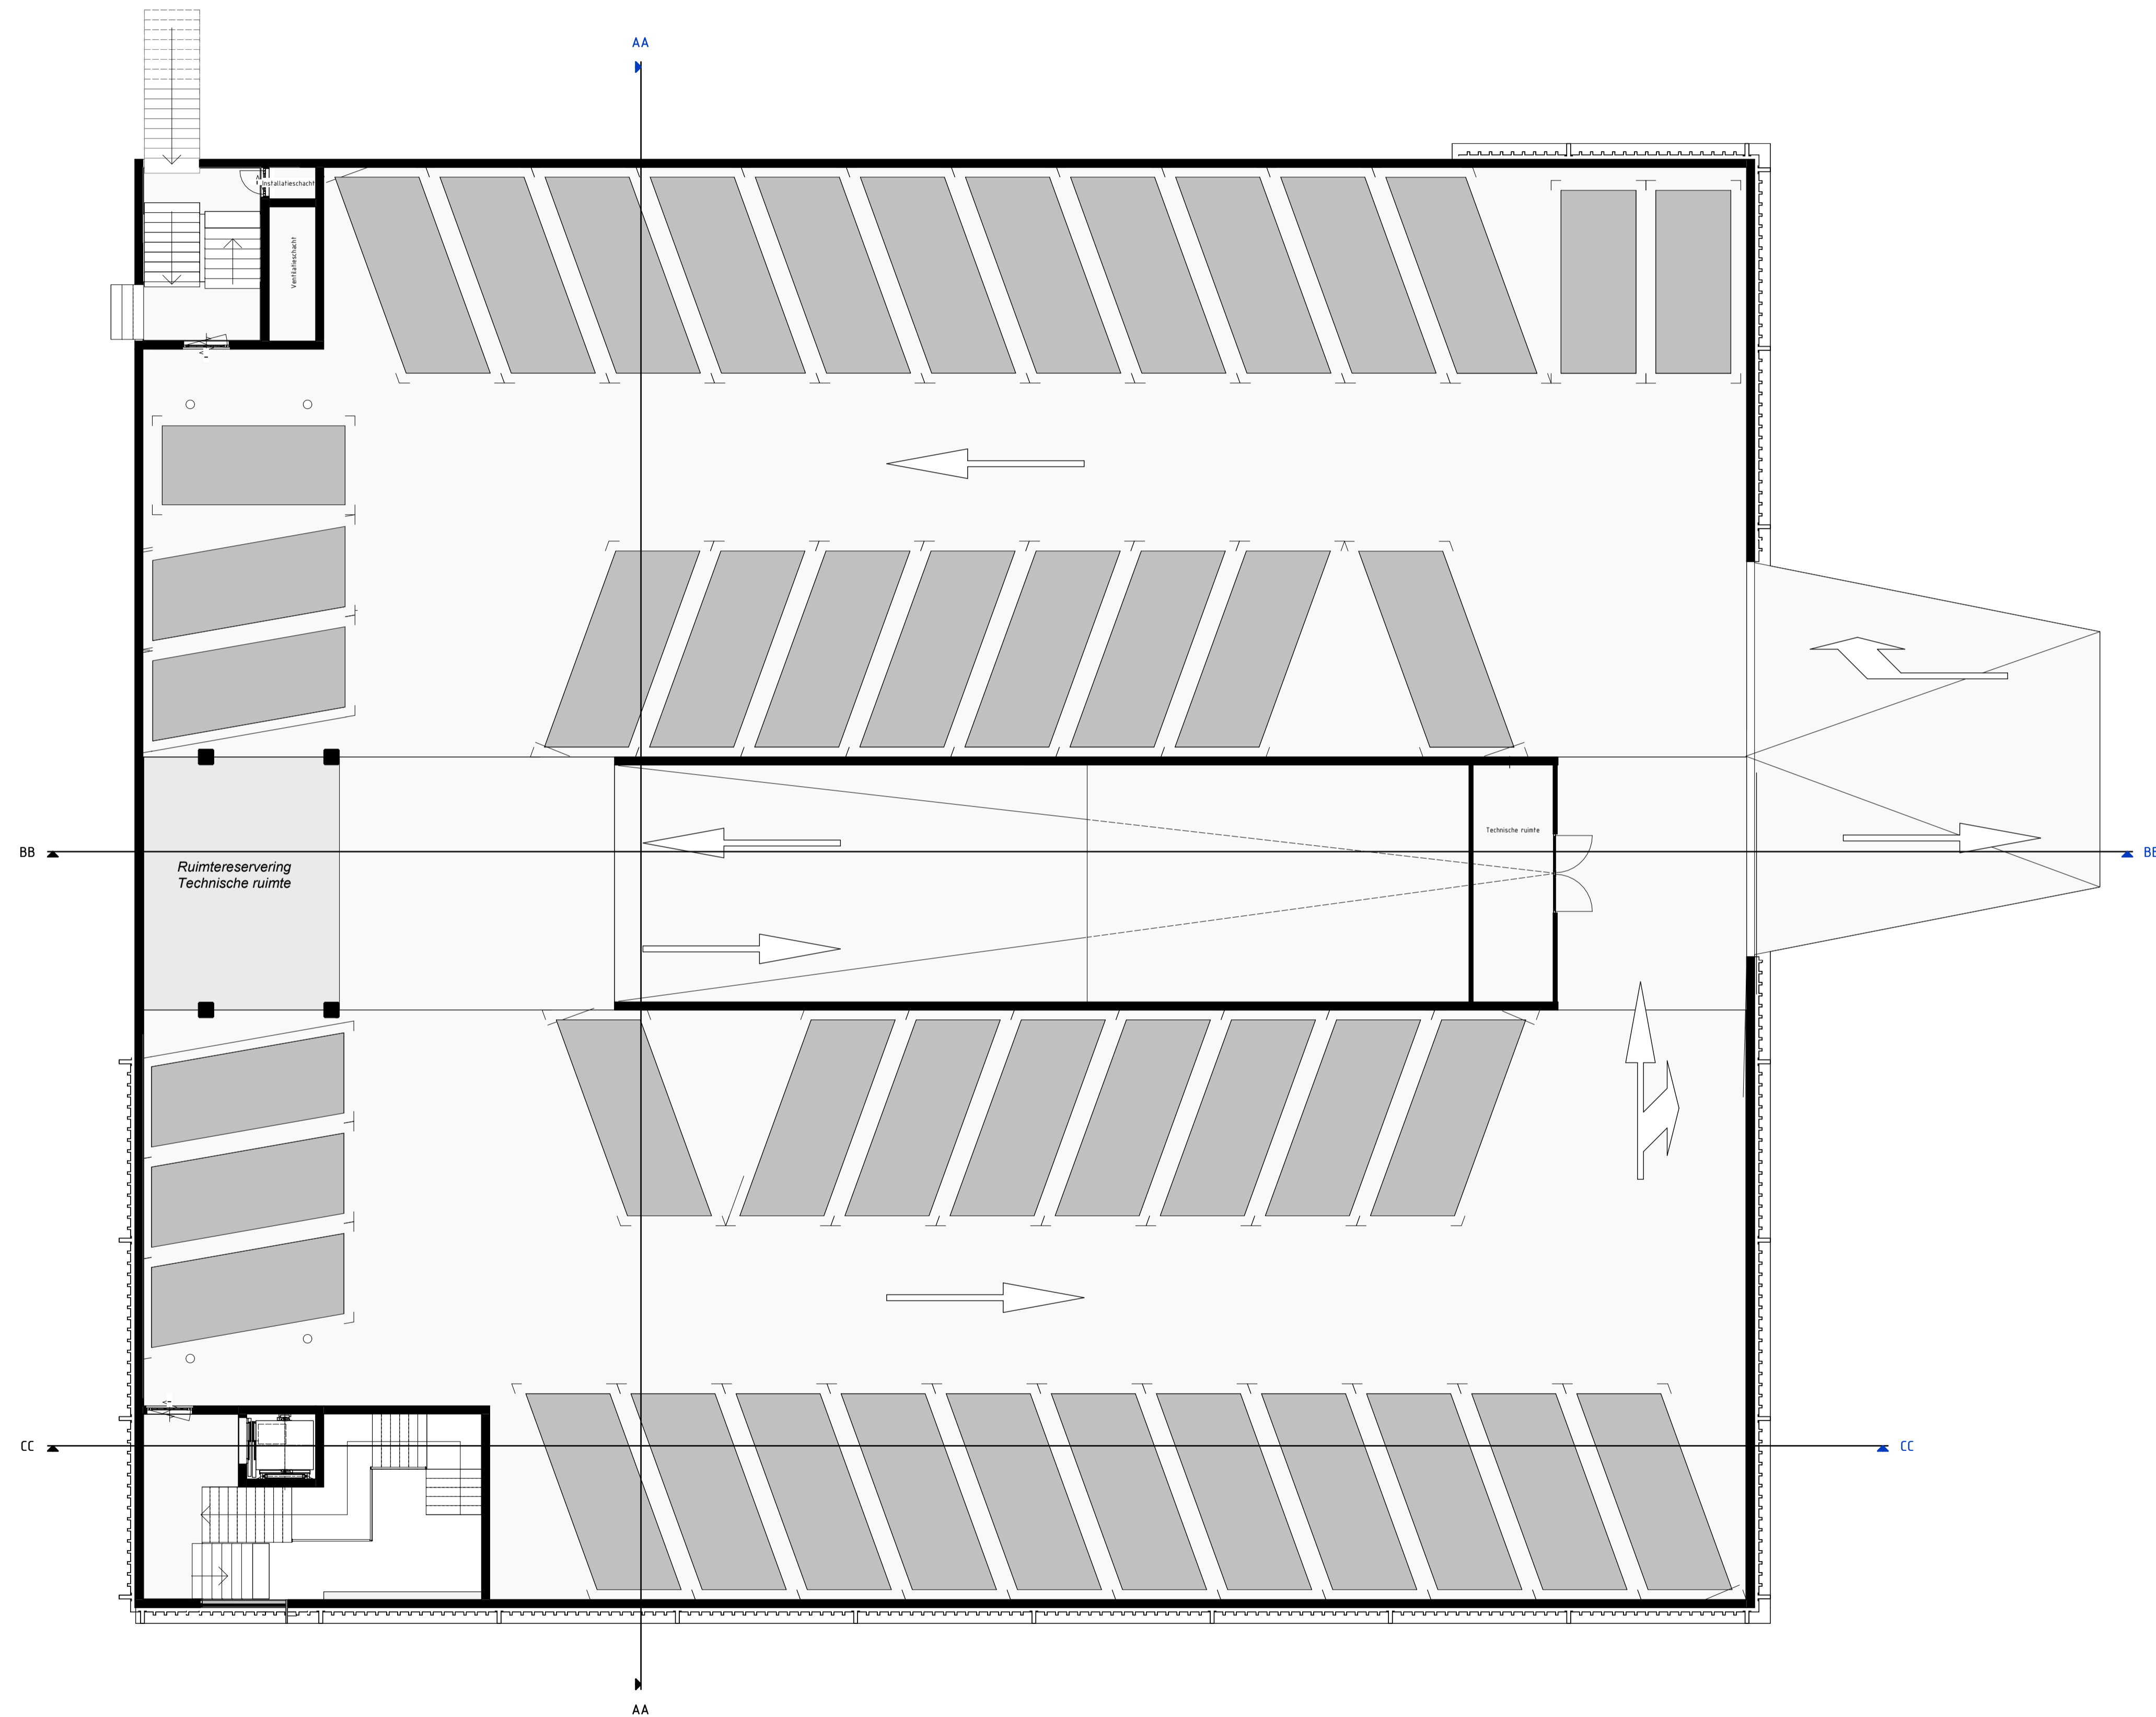


Verdieping	Aantal
01	46
02	49
03	49
04	49
05	49
06	49
	291

**BPD**  
Coberco Arnhem


Eerste verdieping

Schaal : 1 : 100    Status : CONCEPT    Pro. nr. : 670395  
 Formaat : A1.L    Datum : 24-10-2024    Tek. nr. : VO-02  
 Getekend: MMU    Wijz. no. : 5-11-2024 | D




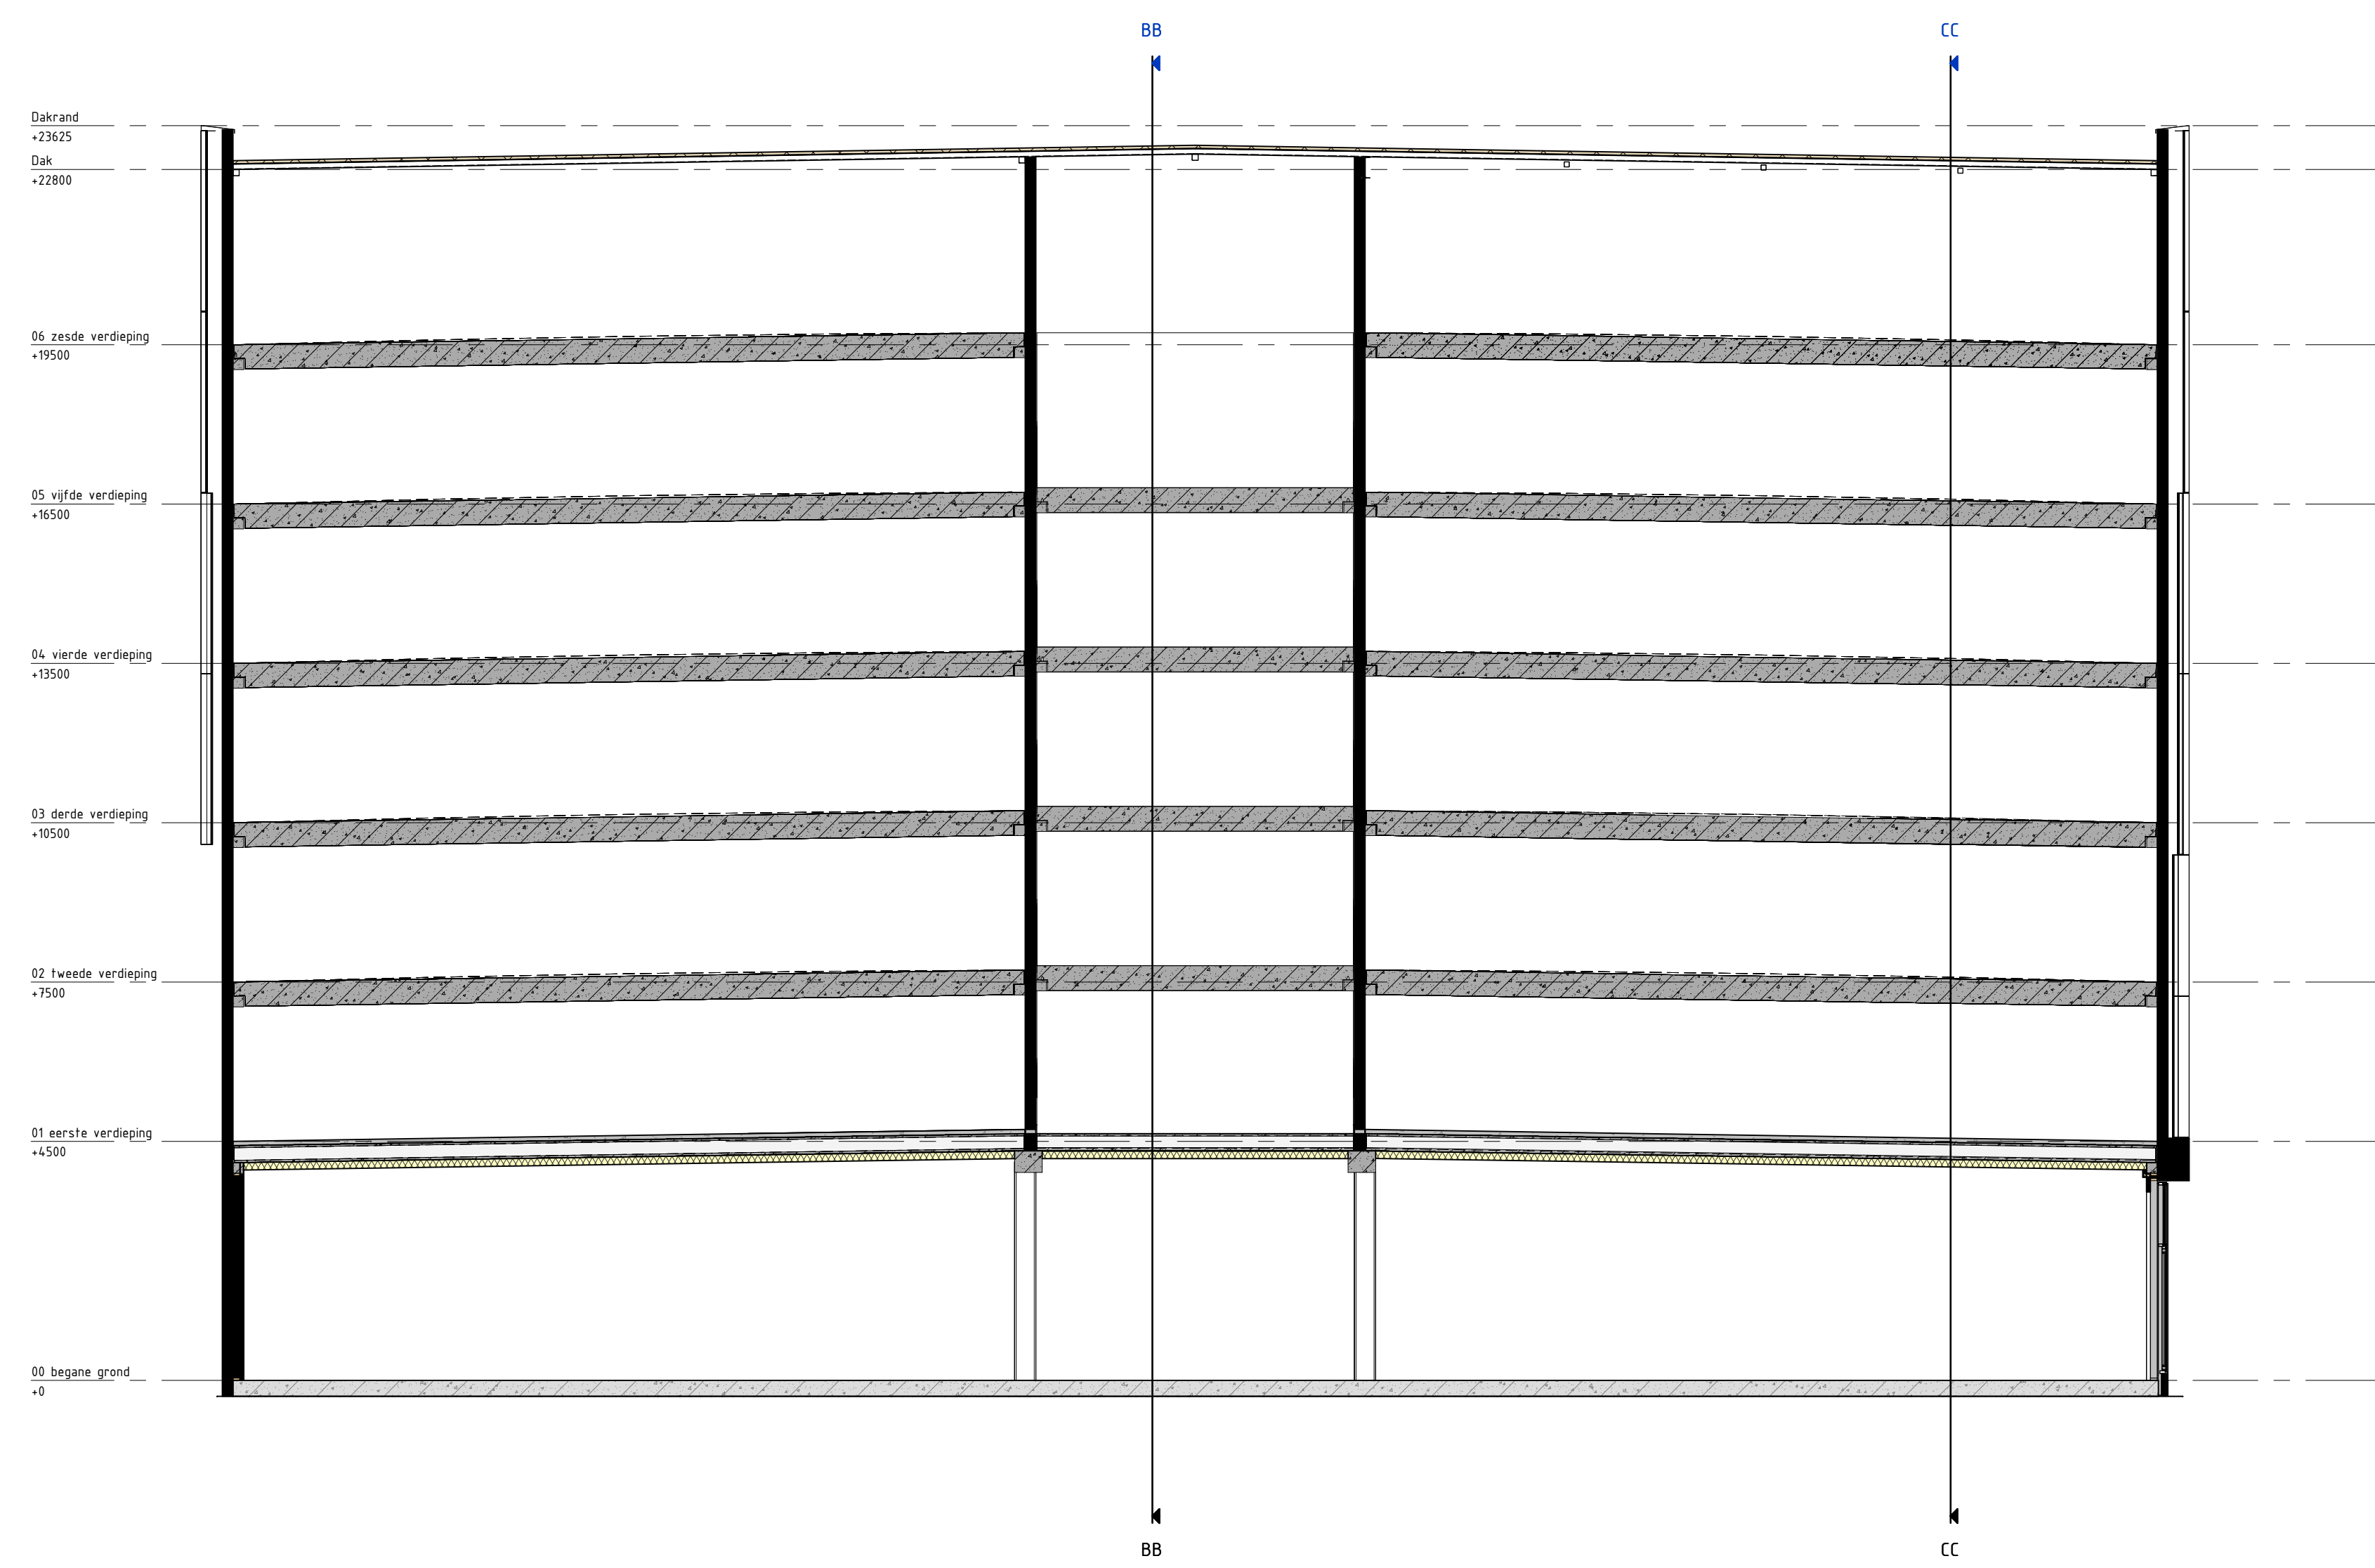


VO AA 1 : 100

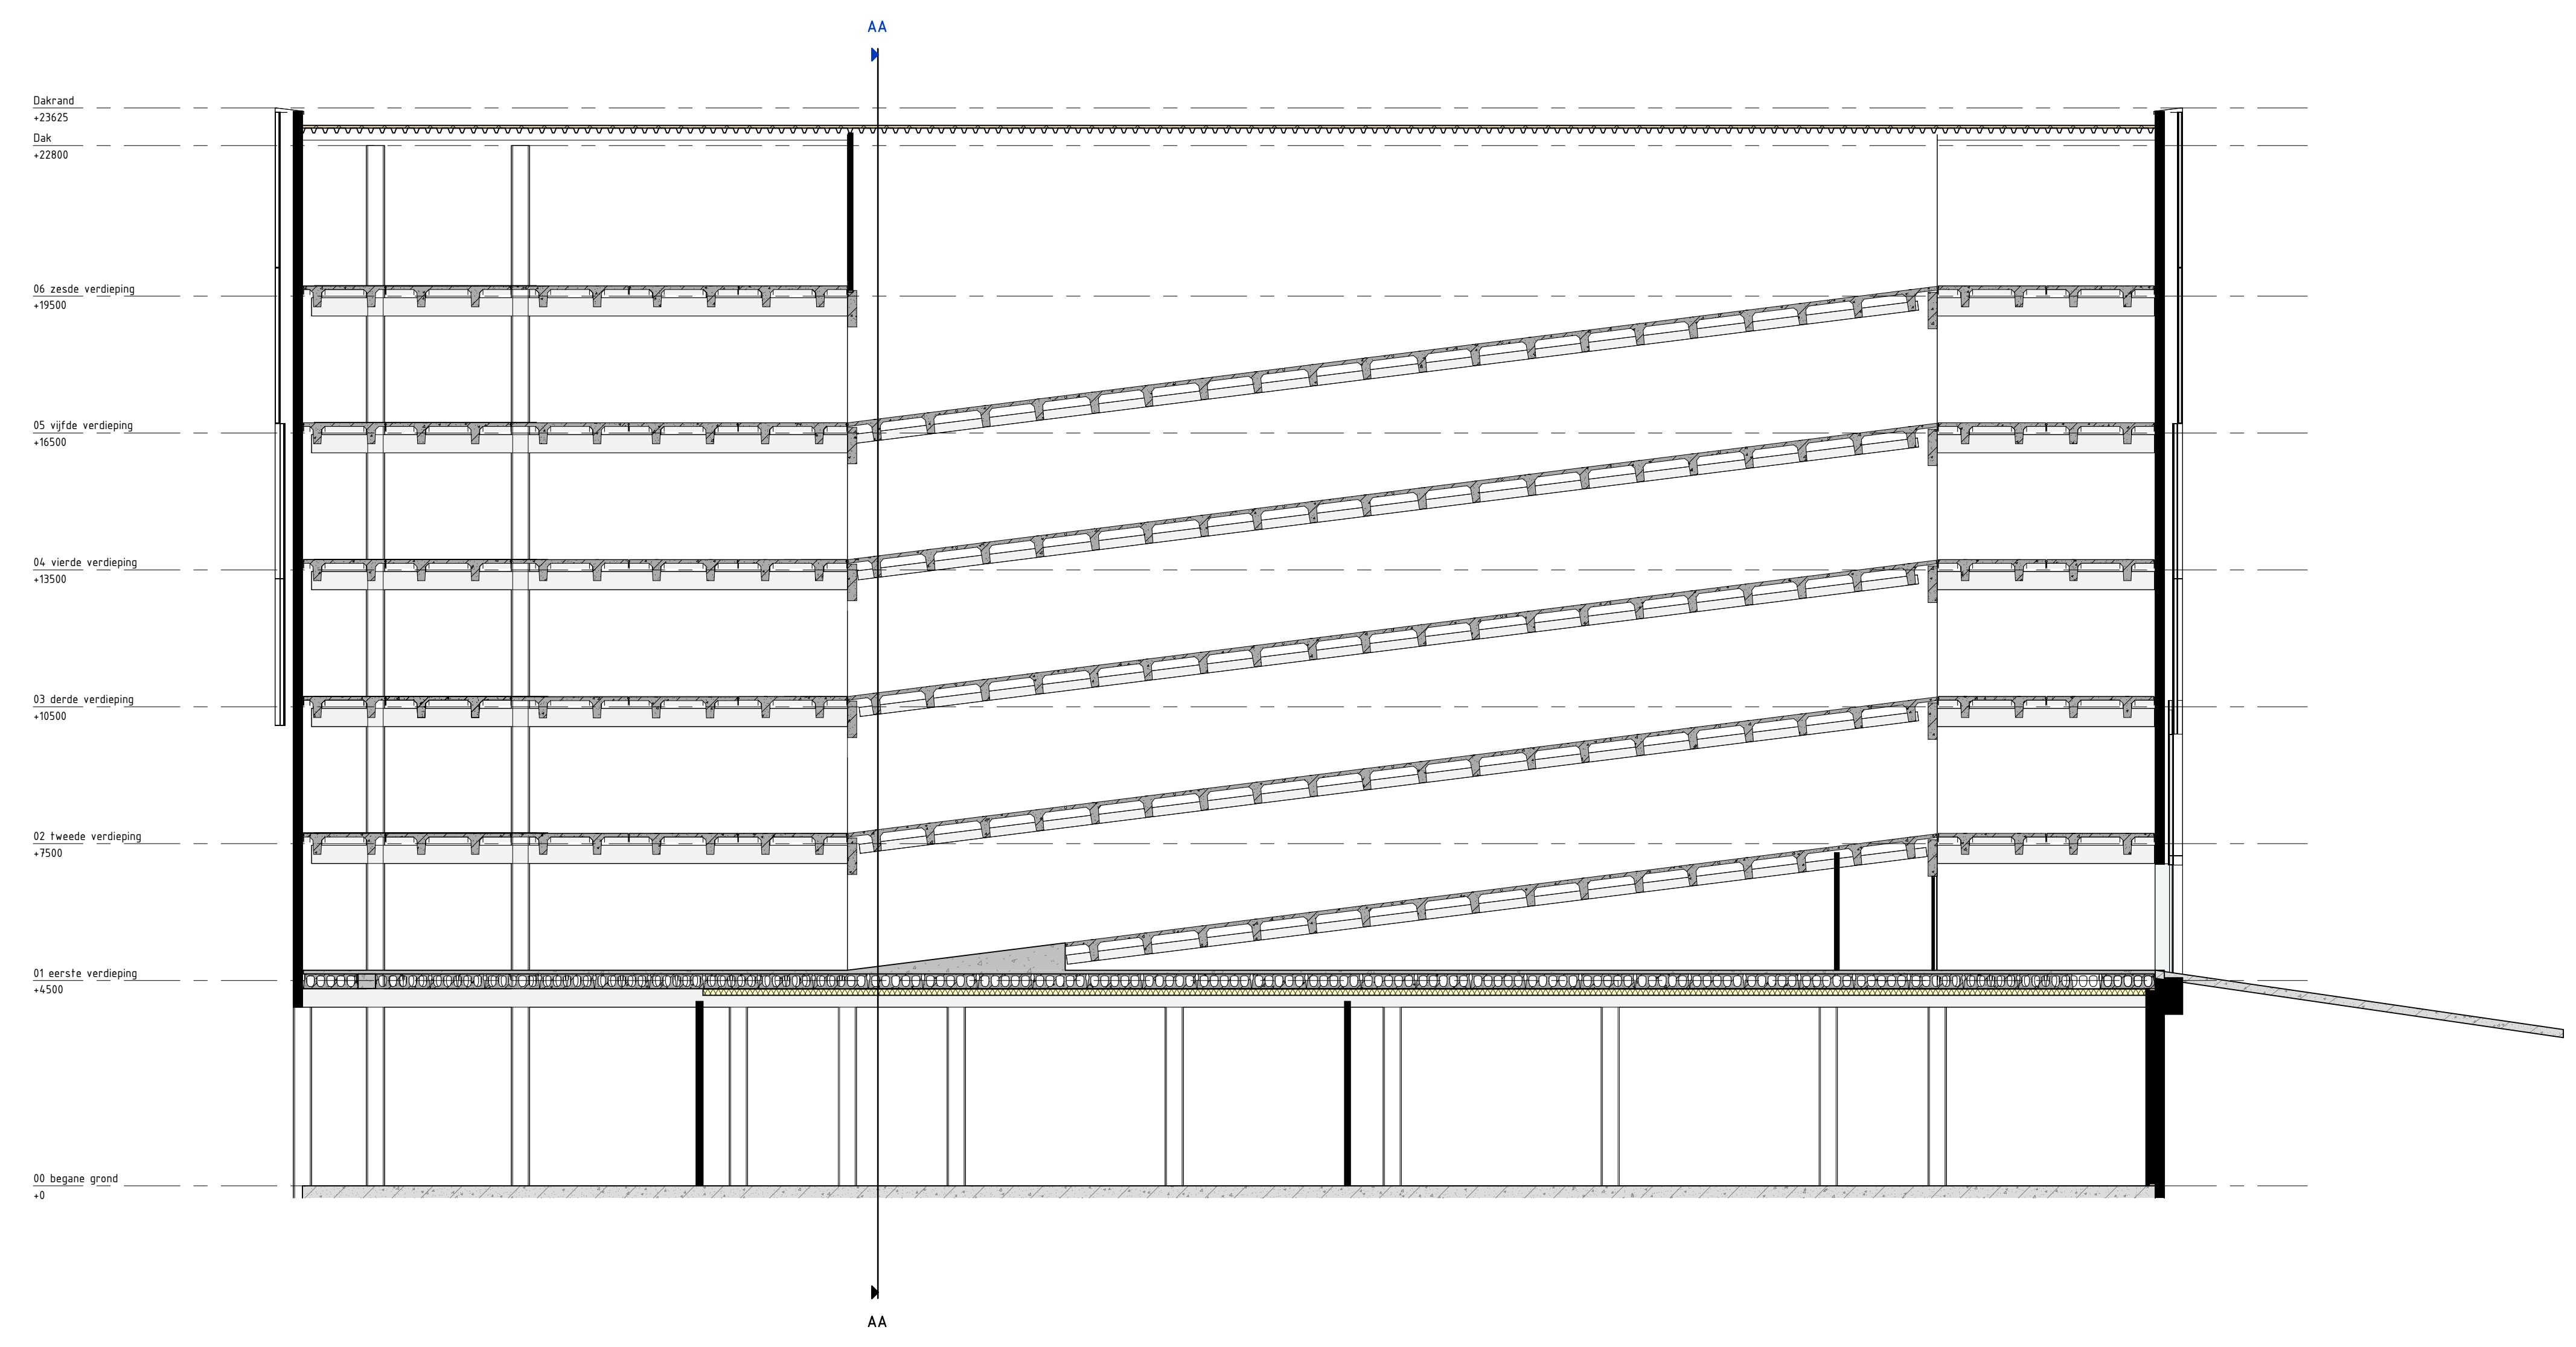

VO BB 1 : 100

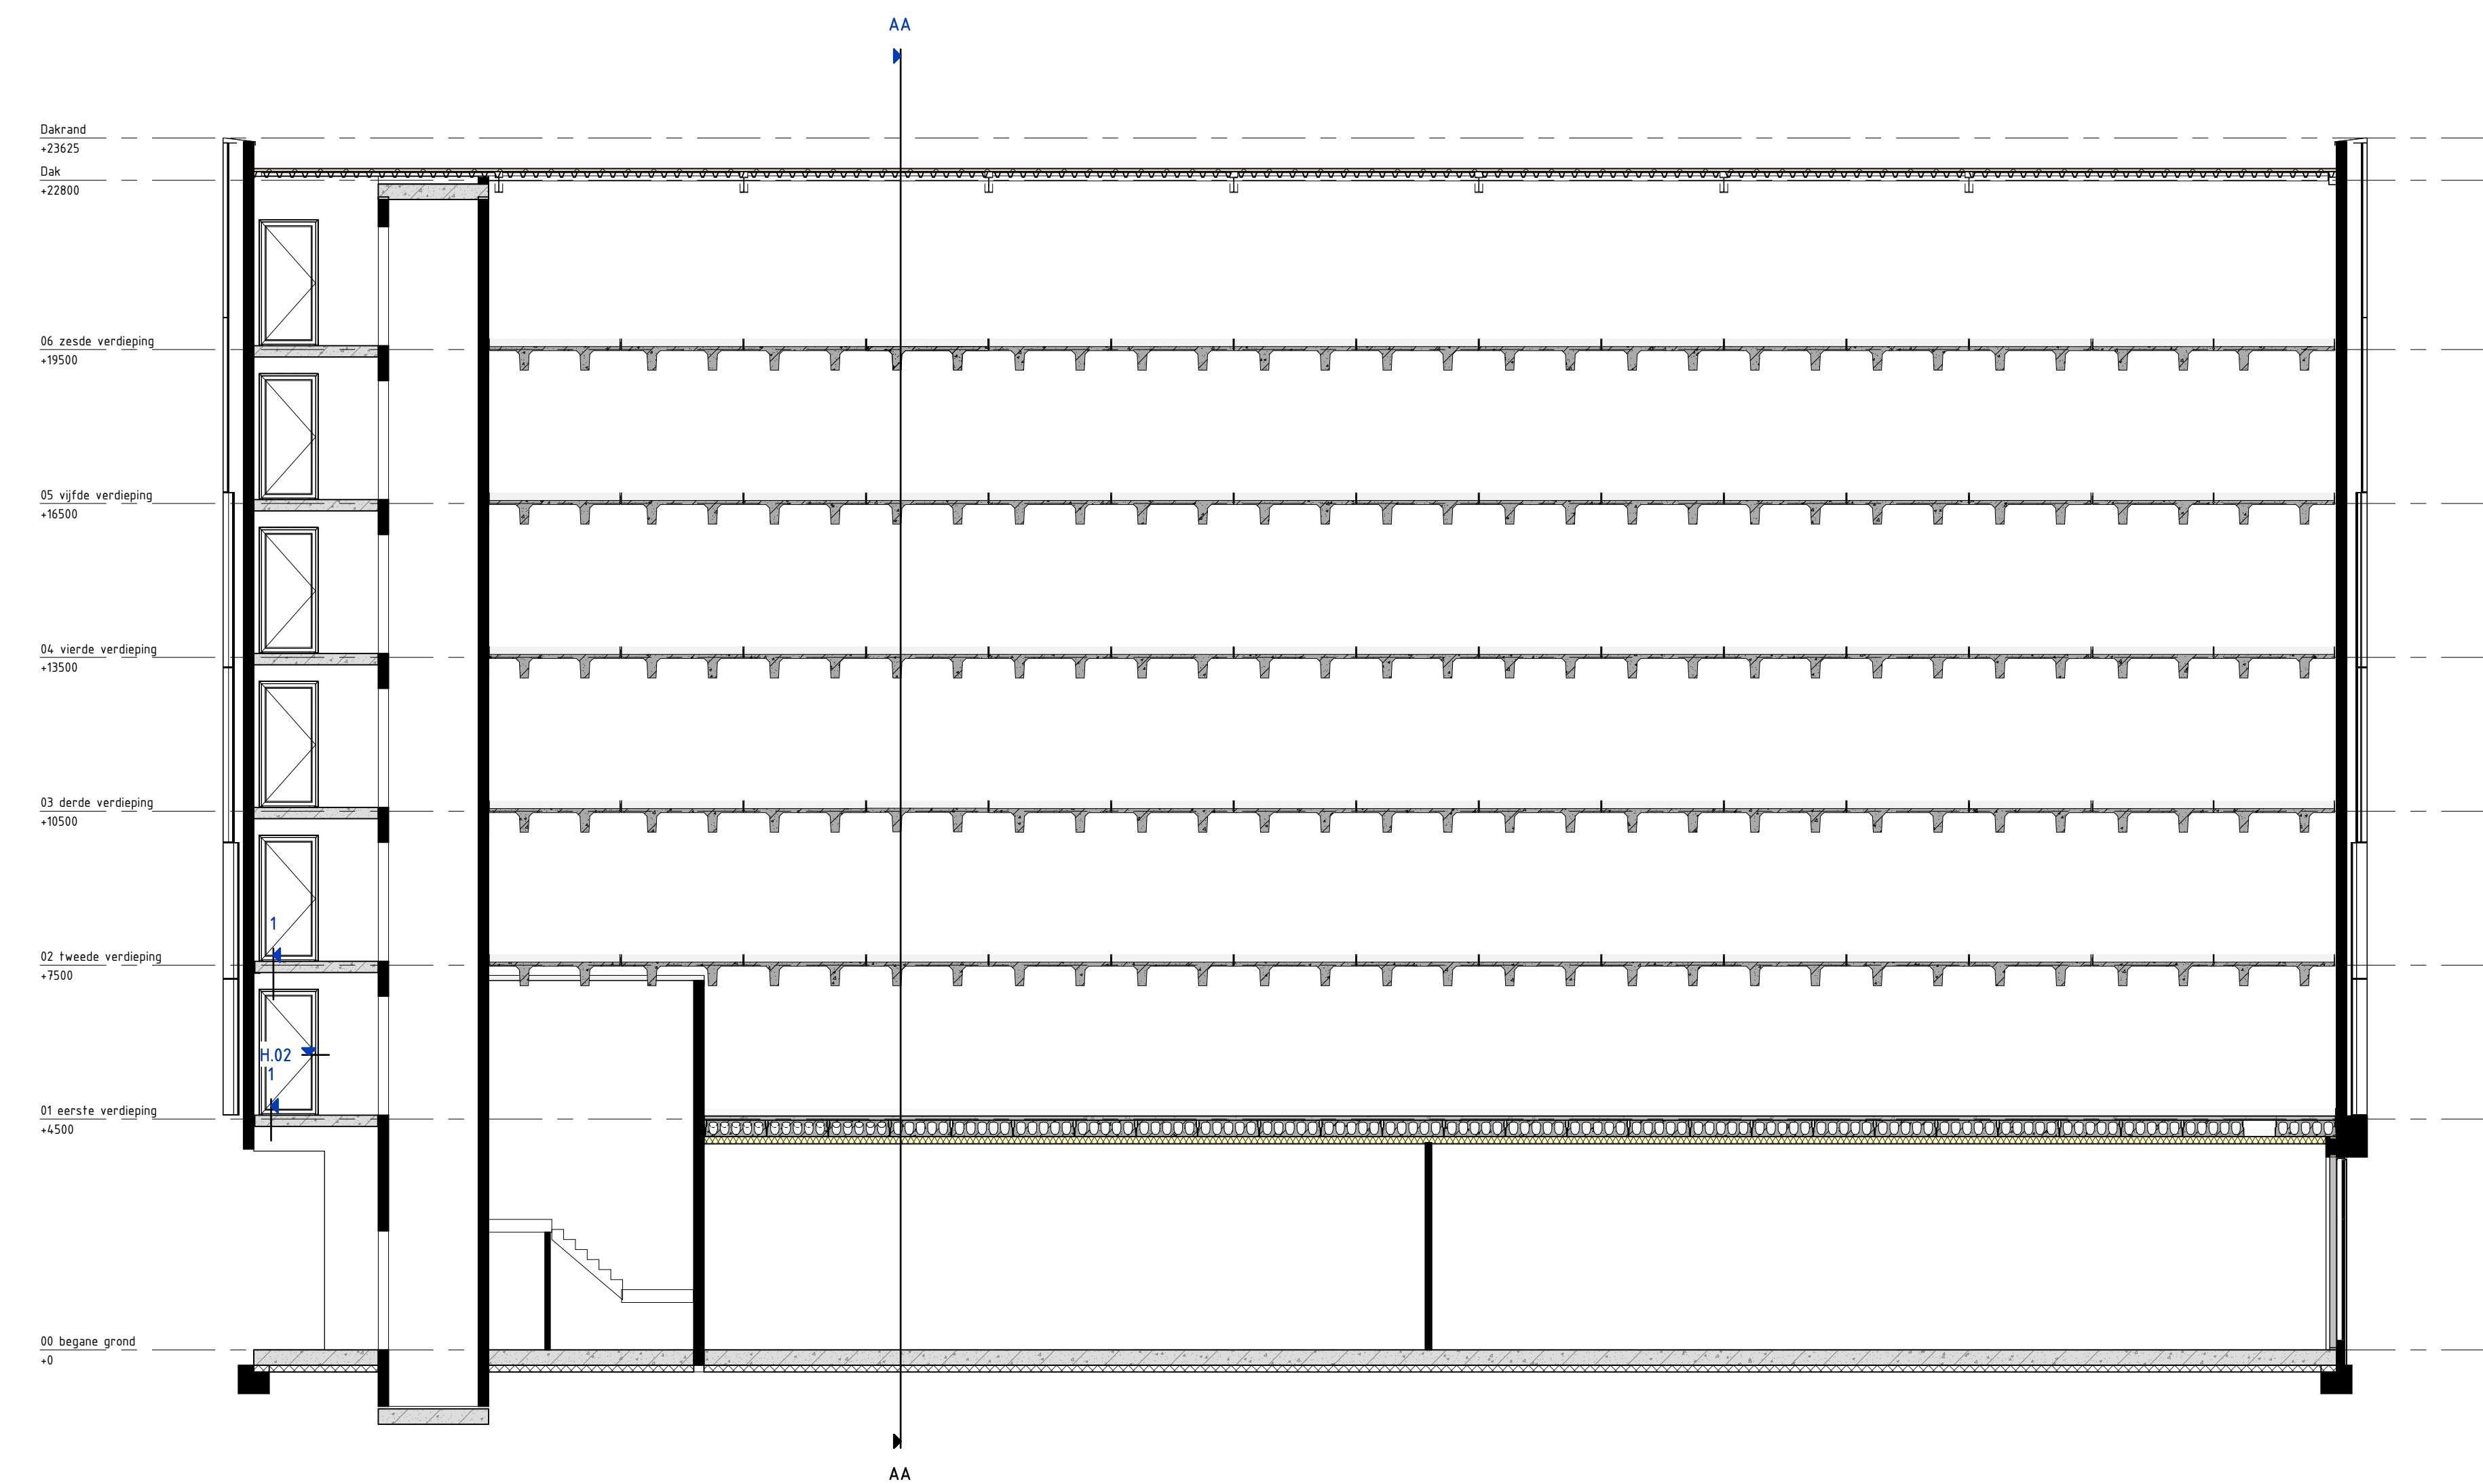

VO CC 1 : 100

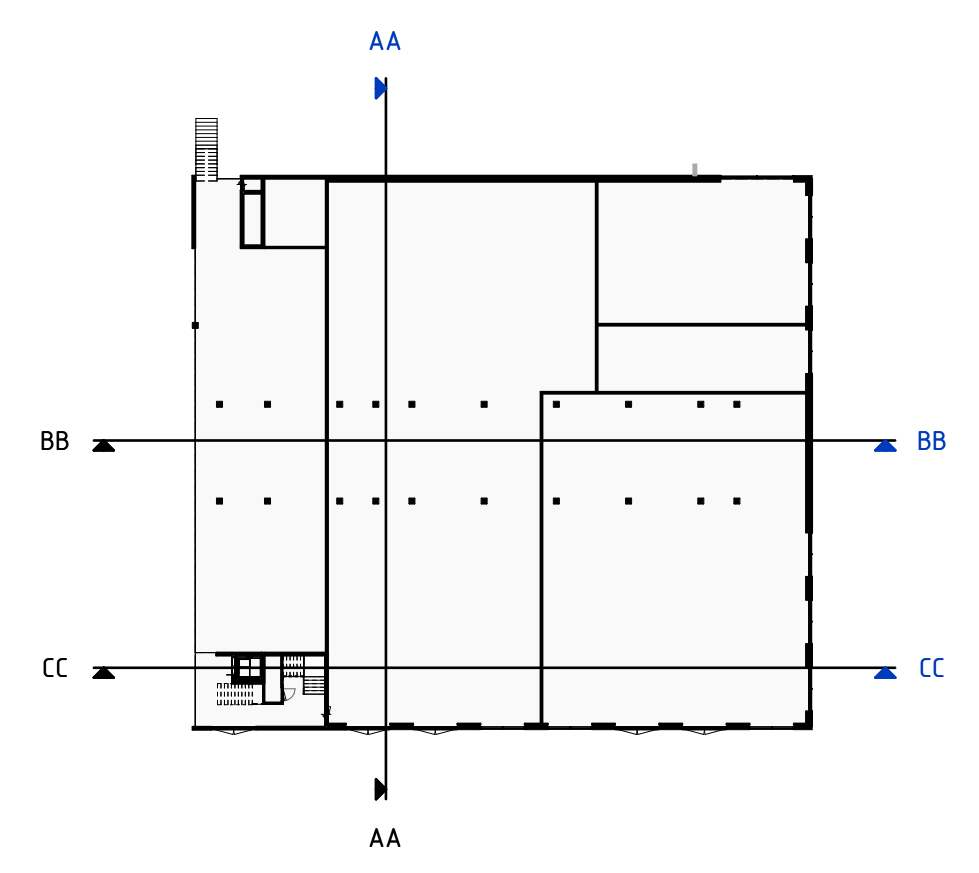

BEGANE GROND 1 : 500

**BPD**  
Coberco Arnhem

Doorsnede Overzicht  
 Schaal : As indicated Status : CONCEPT Pro. nr. : 670395  
 Formaat : A0-L Datum : 24-10-2024 Tek. nr. : VO-03  
 Getekend : MMU Wijz. no. : 5-11-2024 | D

